


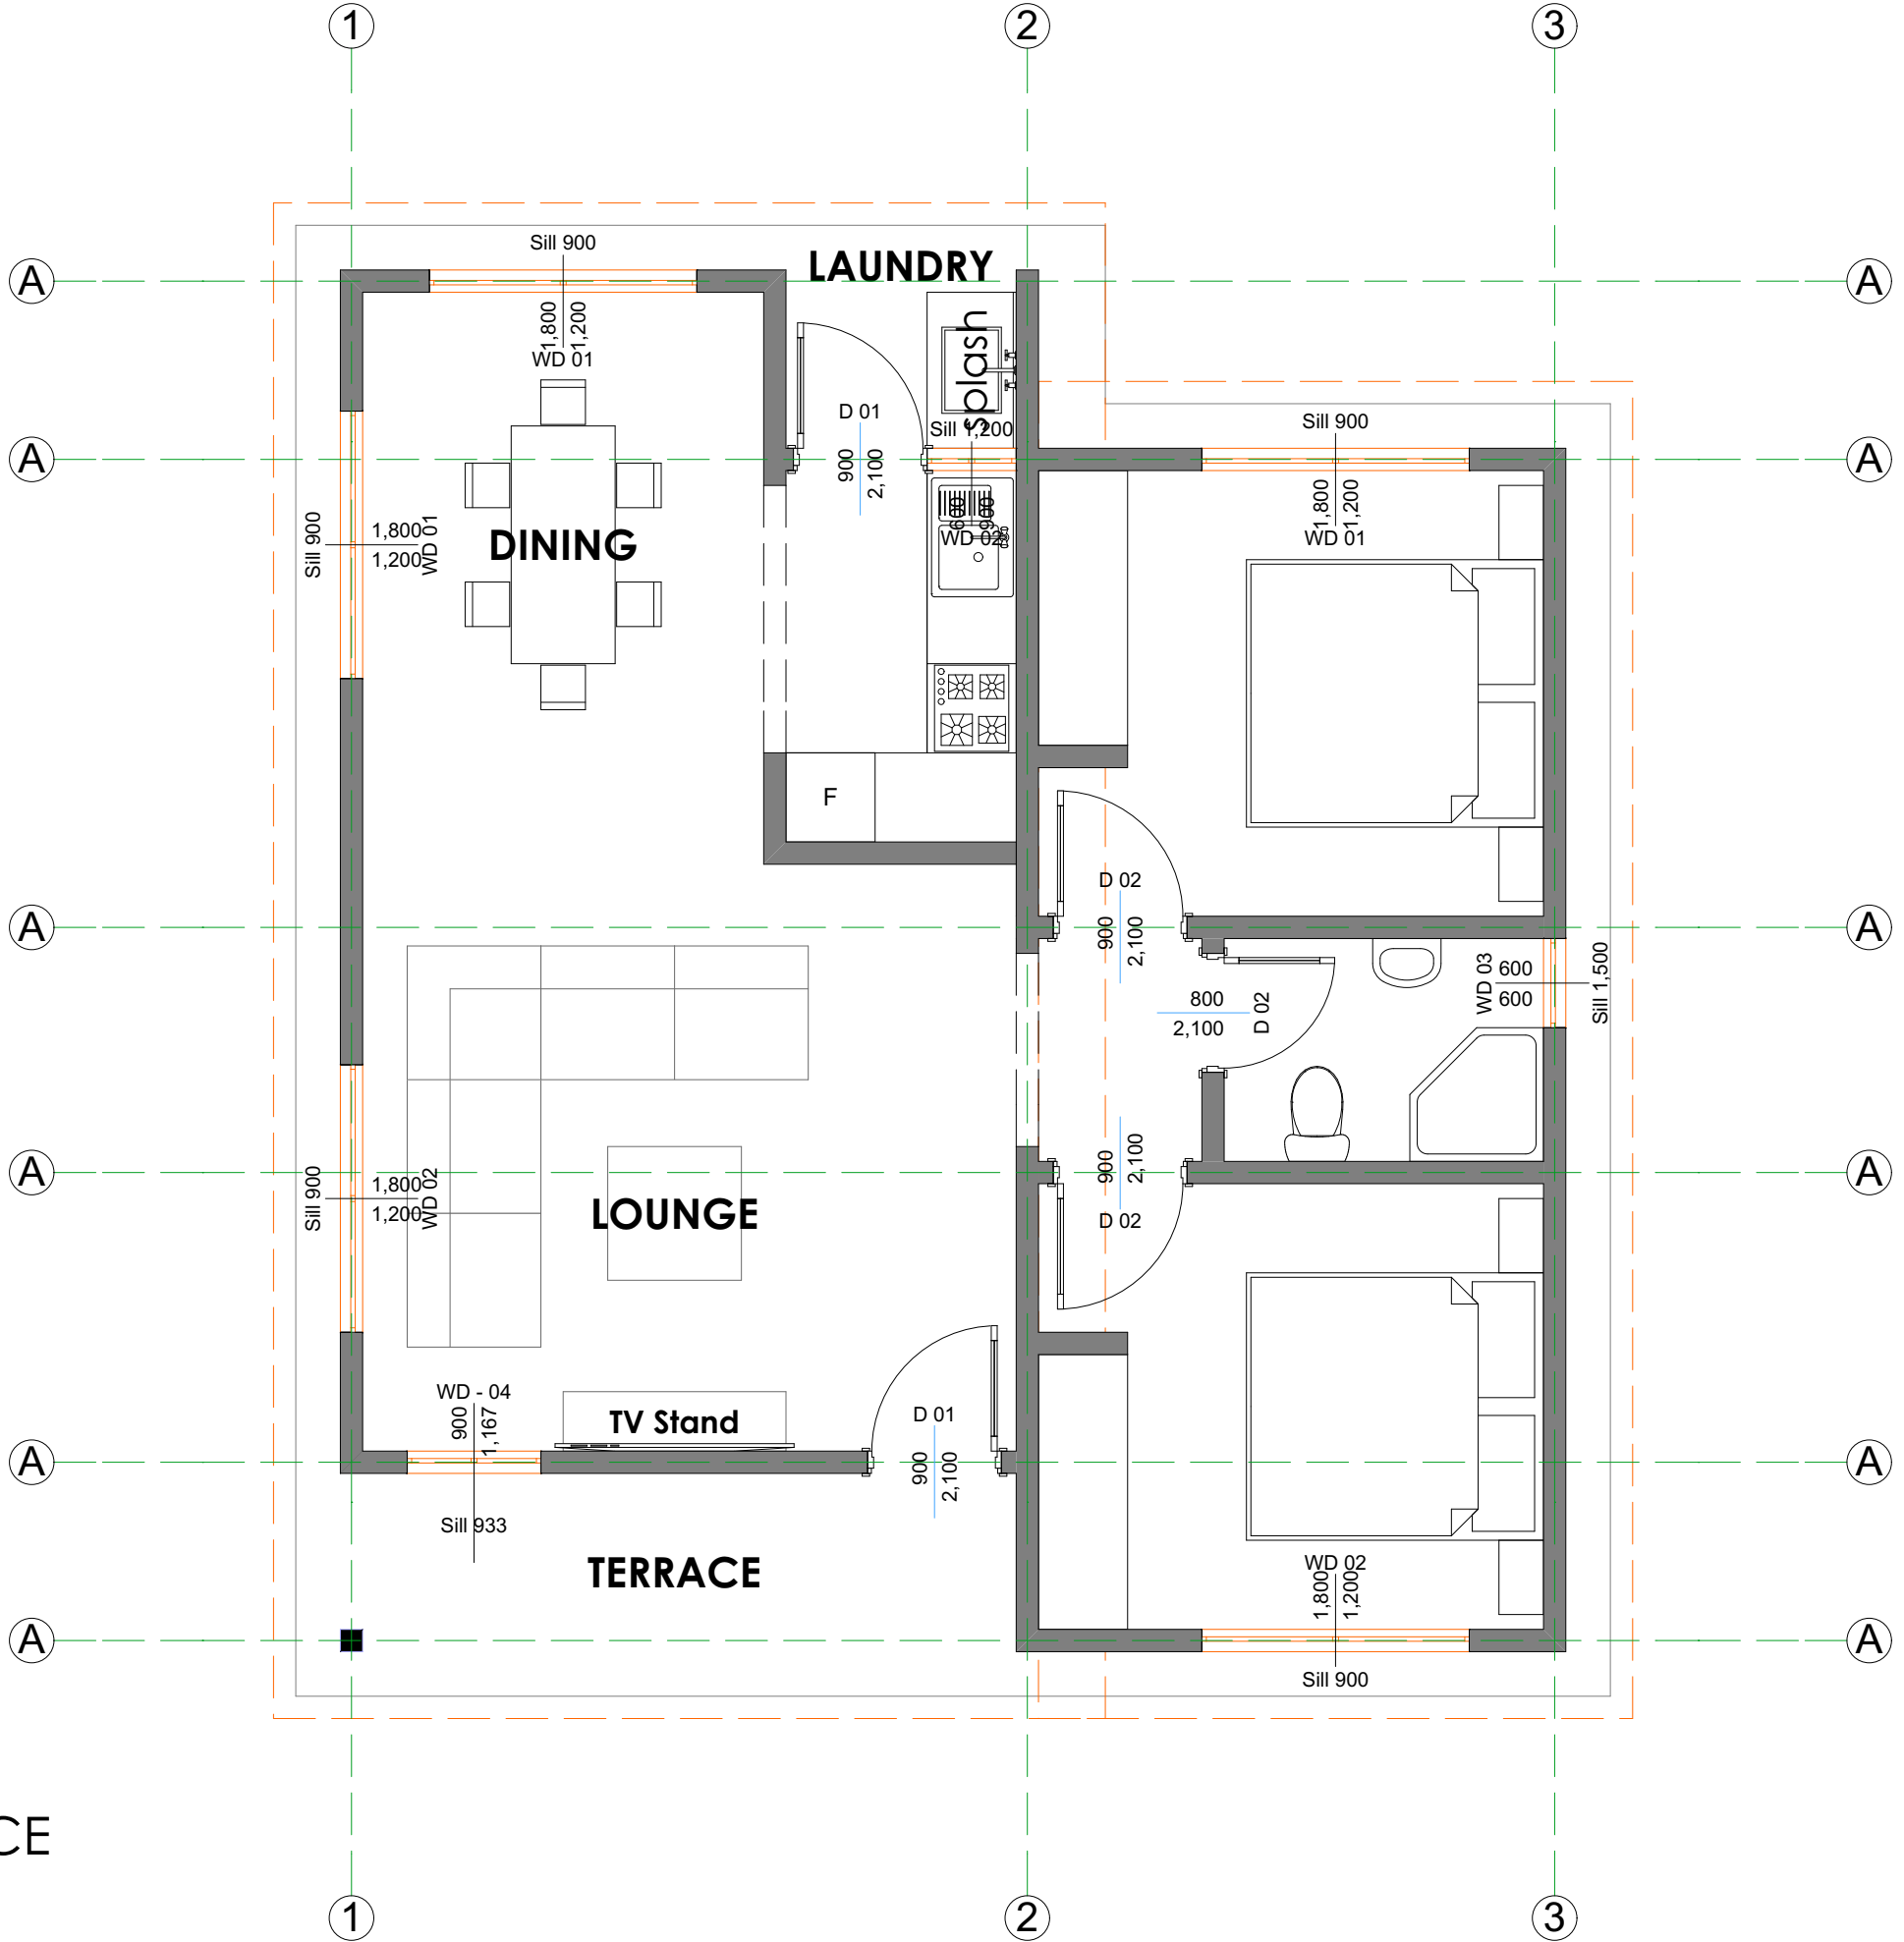

2 BEDROOM UNIT
65 SQM LIVEABLE SPACE
1:50 on A3



