


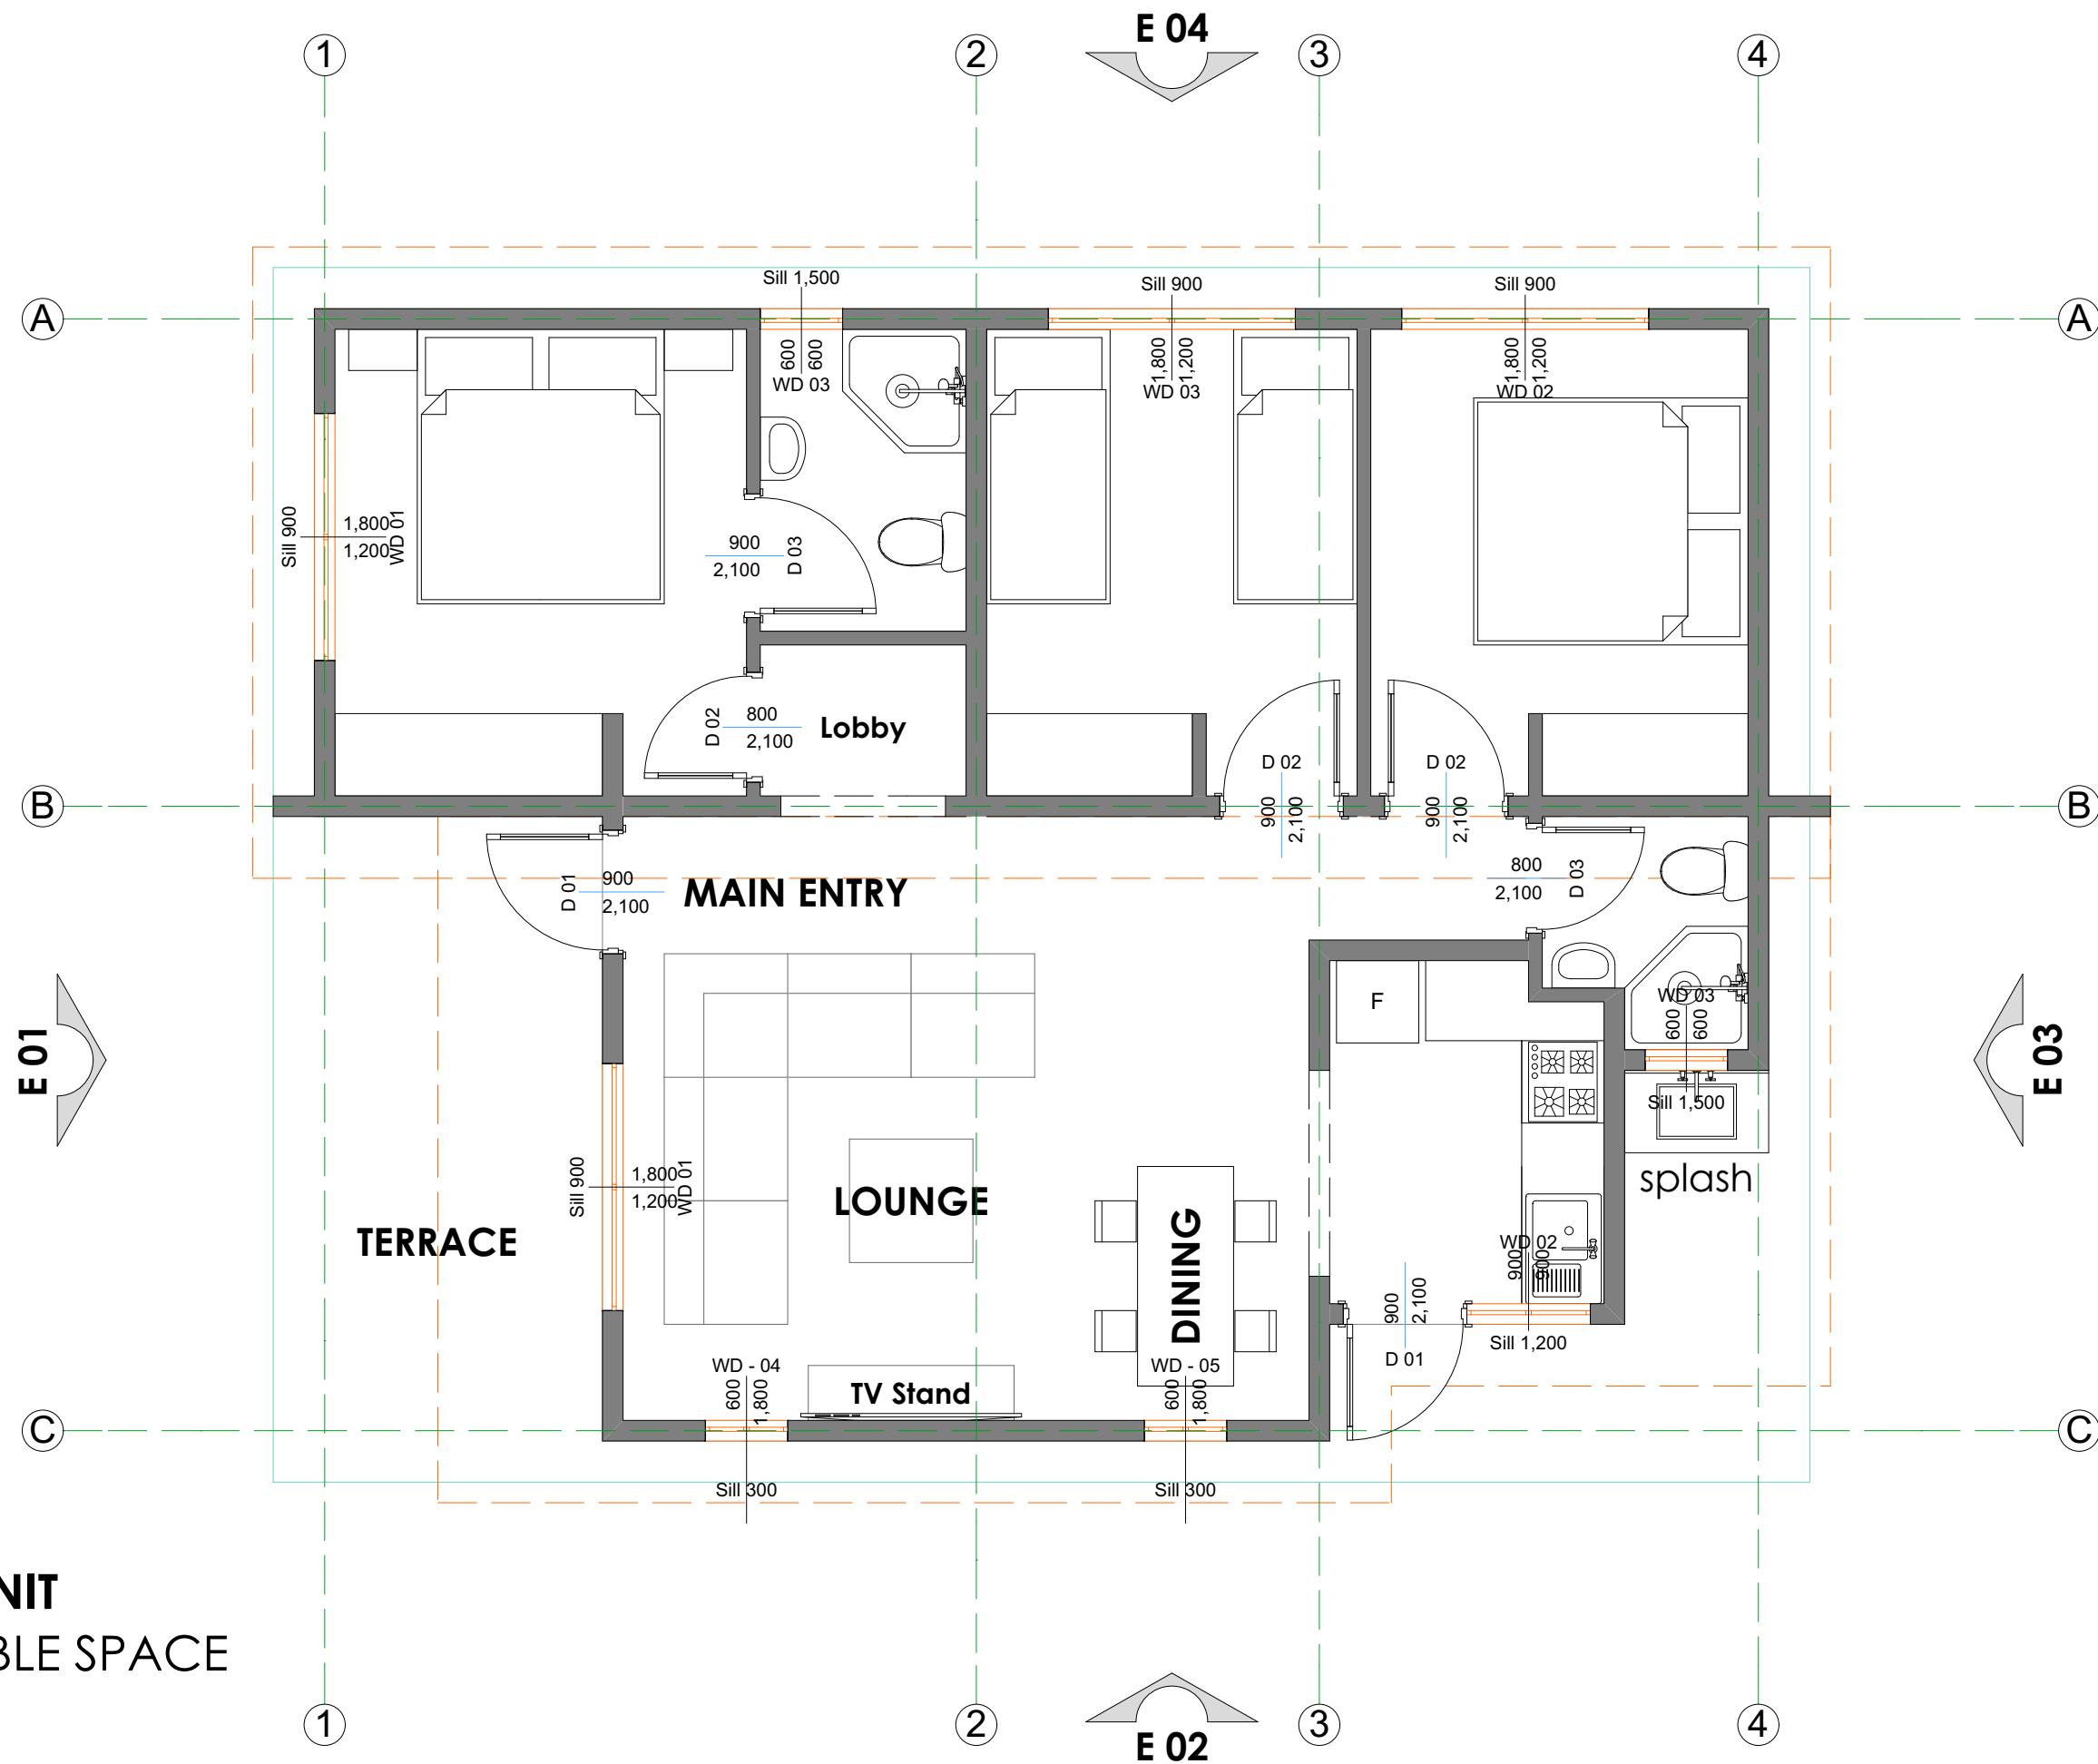

3 BEDROOM UNIT
73 SQM LIVEABLE SPACE
1:50 on A3



